


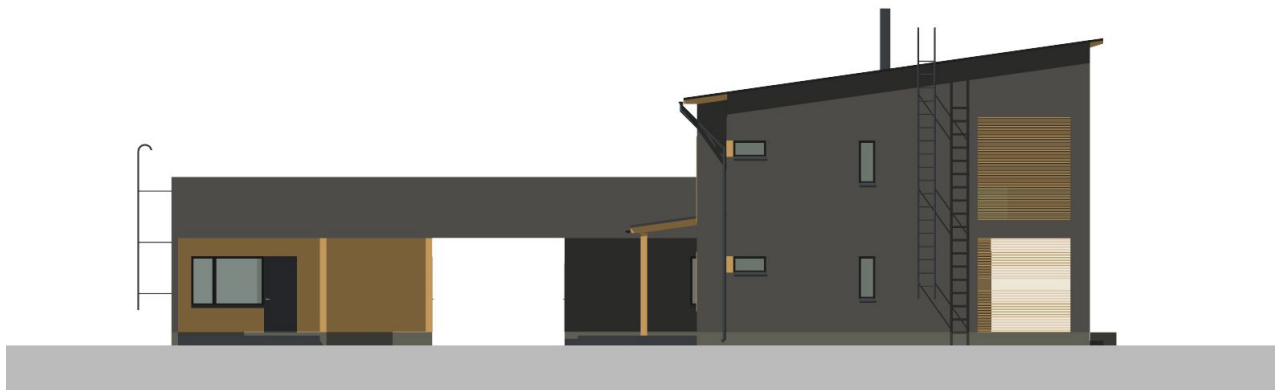


SOUTH EAST



SOUTH WEST



NORTH WEST

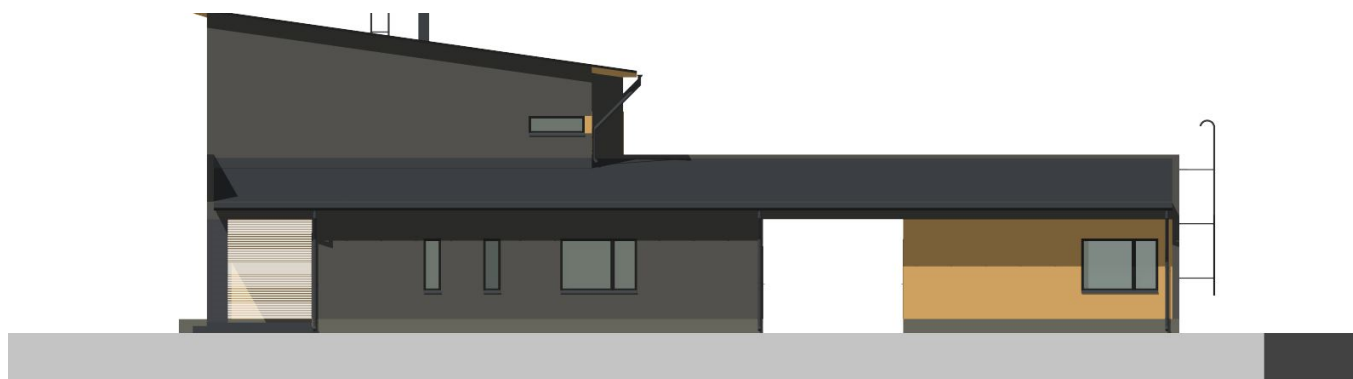

NORTH EAST




TO SOUTH




TO NORTH




TO SOUTH

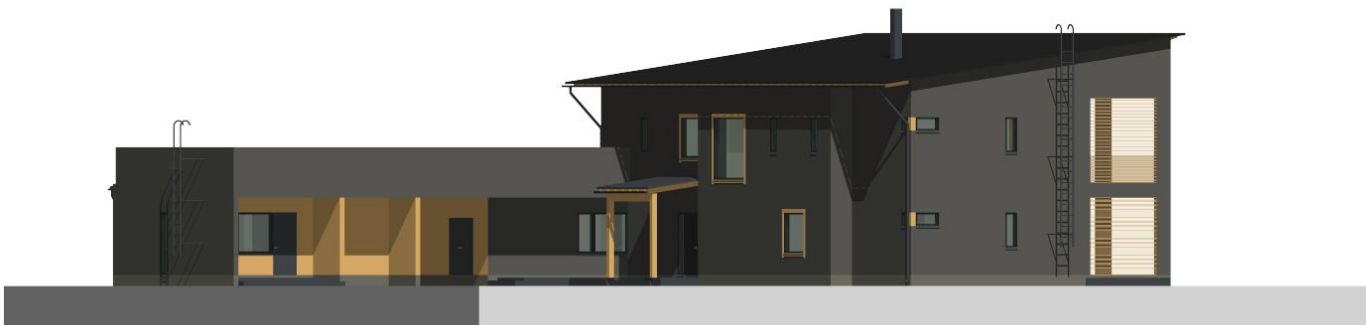

TO WEST

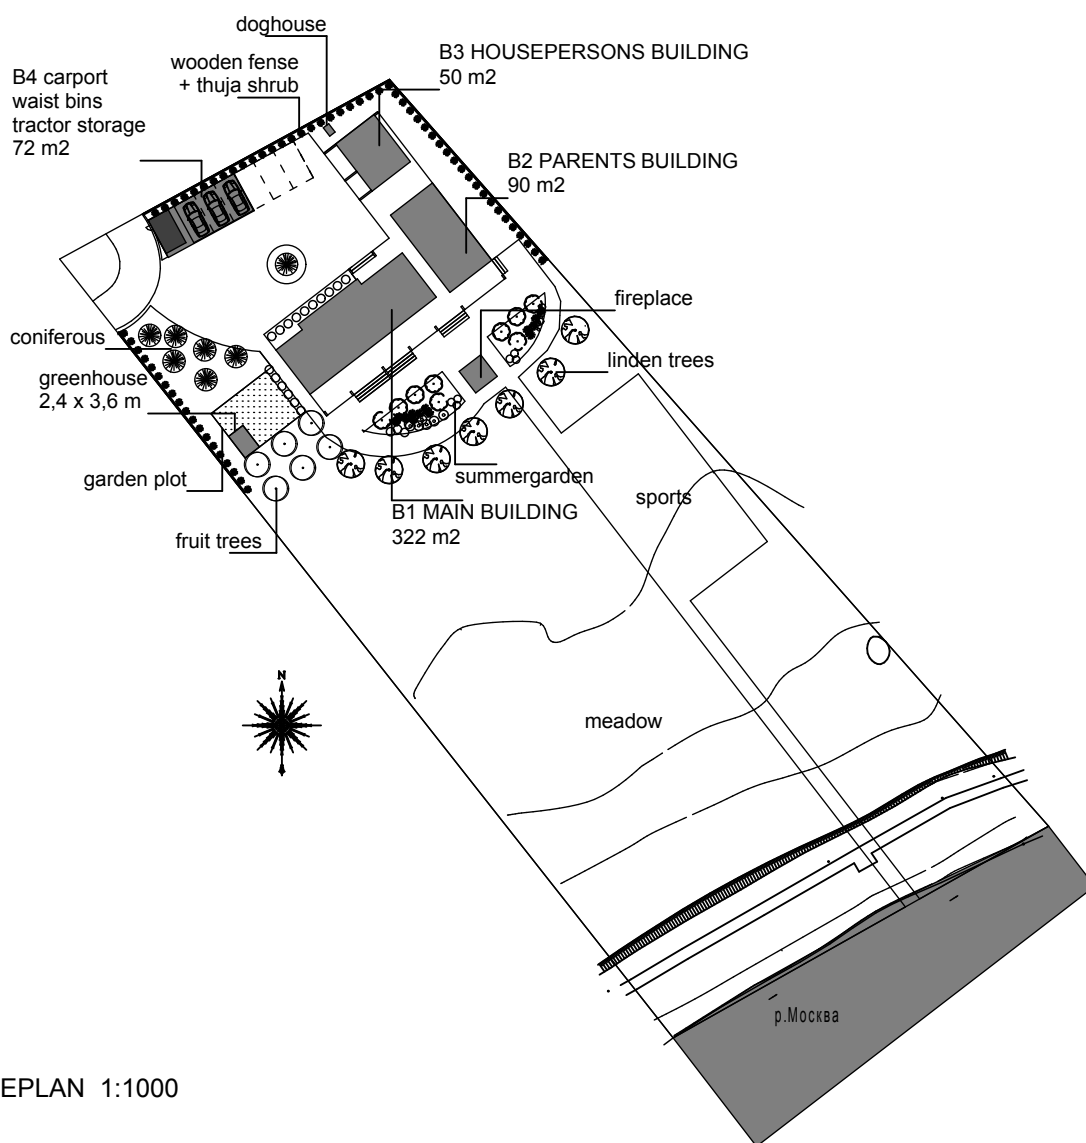

SITEPLAN 1:1000

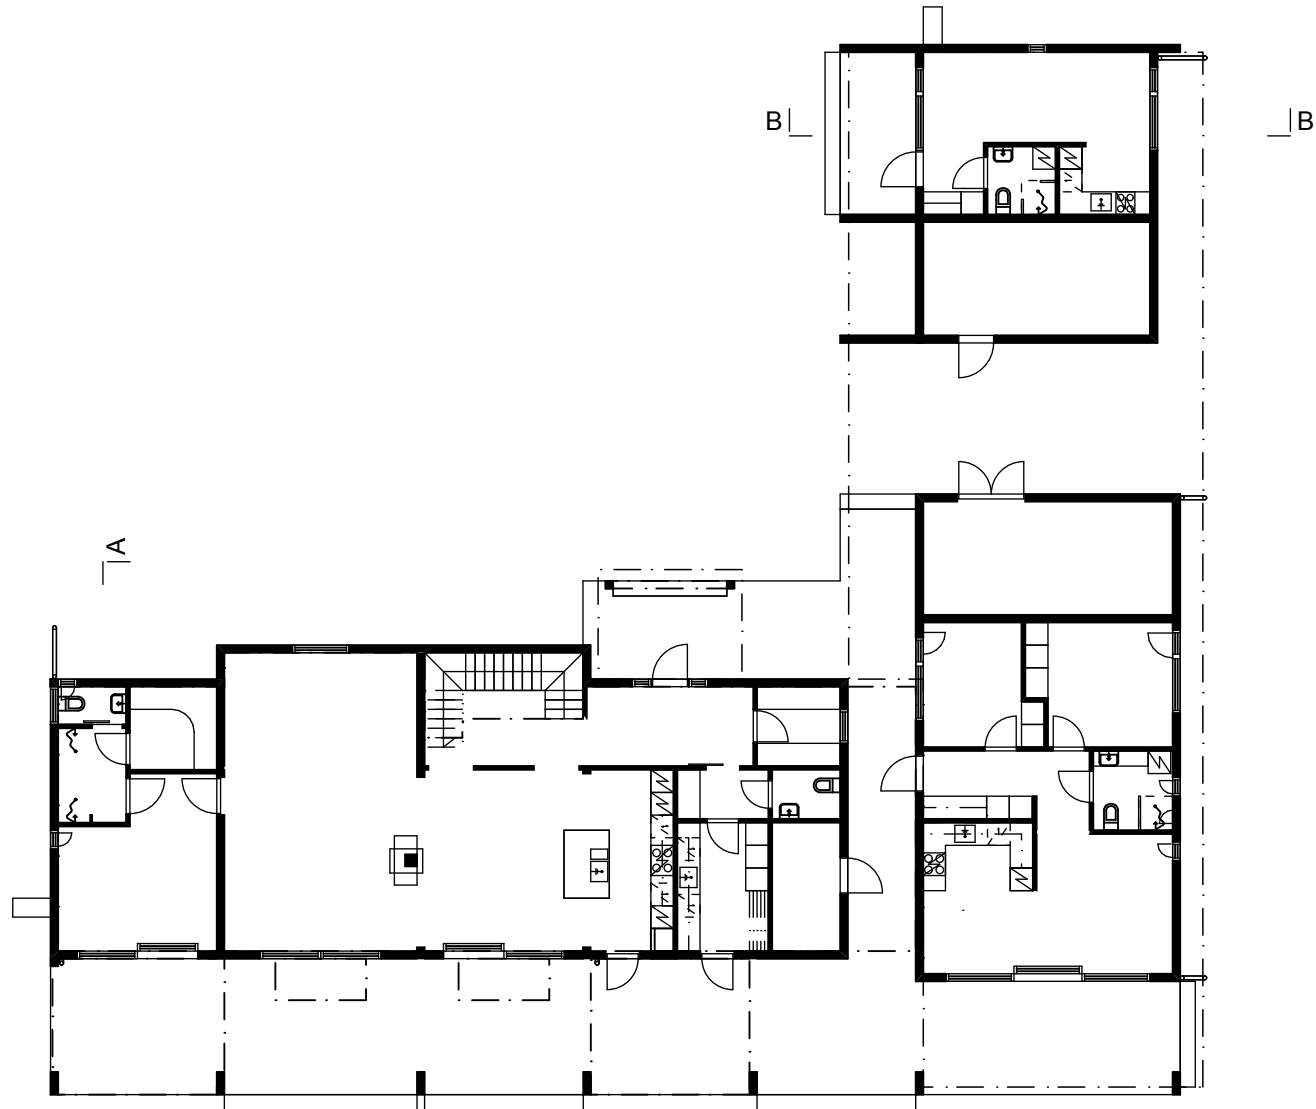

1 FLOOR

A

Lumipolar Project Zvenigorod Moscow

ARK - 388

12.05.2017


www.arkluopa.com

0400-615 125

ANTTI LUOPA, ARKKITEHTI SAFA
MANNERHEIMINTIE 94 B 46, 00250 HELSINKI
antti.luopa@arkluopa.com

1 FLOOR 1:200



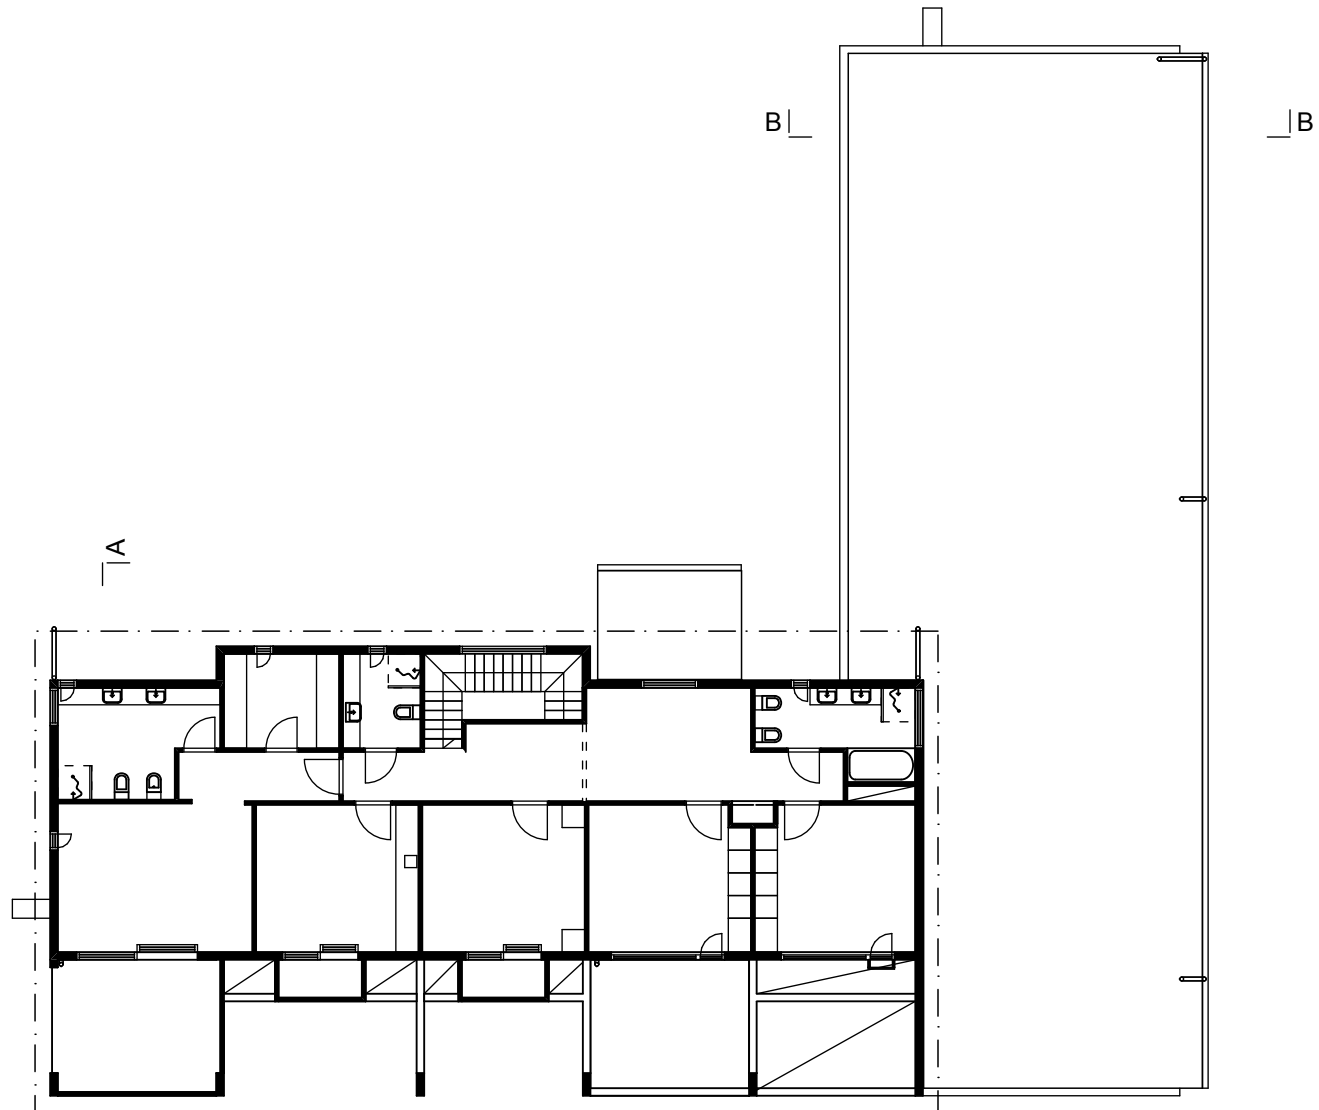

2 FLOOR

A|

Lumipolar Project Zvenigorod Moscow

ARK - 388

12.05.2017


www.arkluopa.com

0400-615 125

ANTTI LUOPA, ARKKITEHTI SAFA
MANNERHEIMINTIE 94 B 46, 00250 HELSINKI
antti.luopa@arkluopa.com

2 FLOOR 1:200




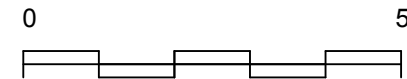


1 FLOOR 1:100

Lumipolar Project Zvenigorod Moscow
ARK - 388 05.05.2017

www.arkluopa.com 0400-615 125
ANTTI LUOPA, ARKKITEHTI SAFA
MANNERHEIMINTIE 94 B 46, 00250 HELSINKI
antti.luopa@arkluopa.com

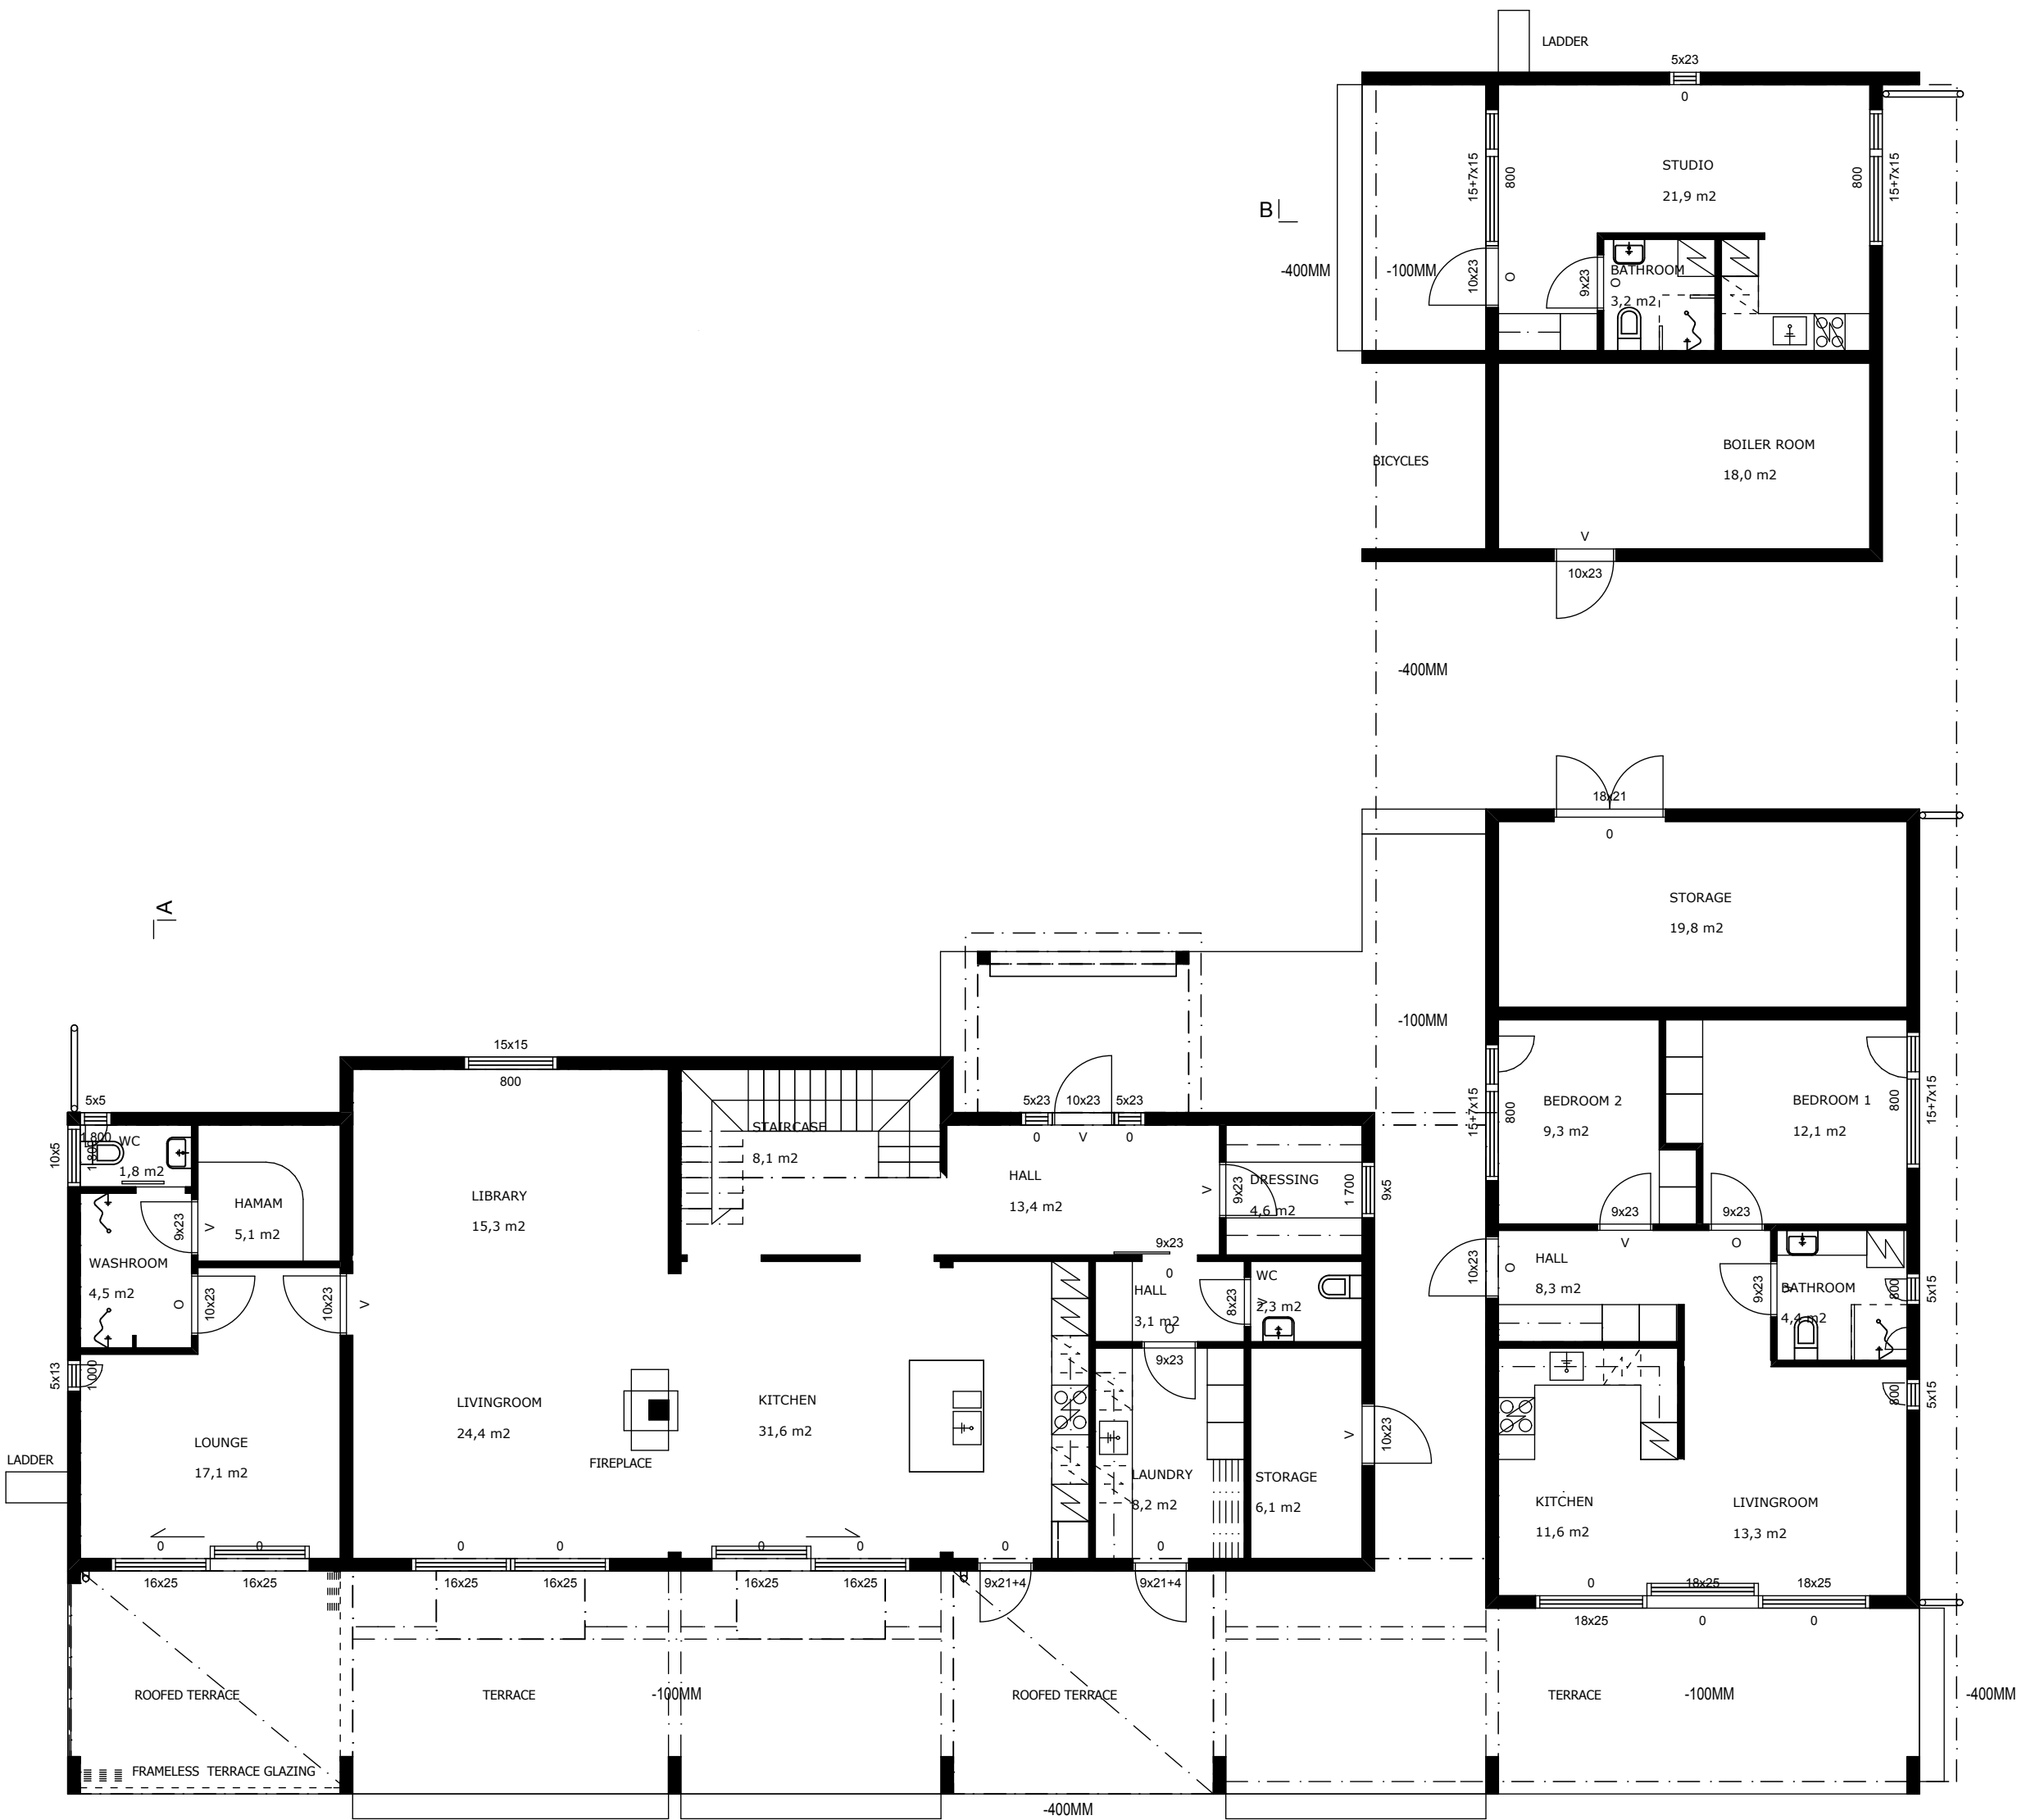

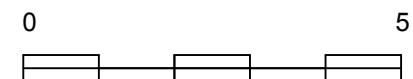

2 FLOOR 1:100


Lumipolar Project Zvenigorod Moscow
ARK - 388 05.05.2017

www.arkluopa.com **0400-615 125**
ANTTI LUOPA, ARKKITEHTI SAFA
MANNERHEIMINTIE 94 B 46, 00250 HELSINKI
antti.luopa@arkluopa.com







SOUTH EAST

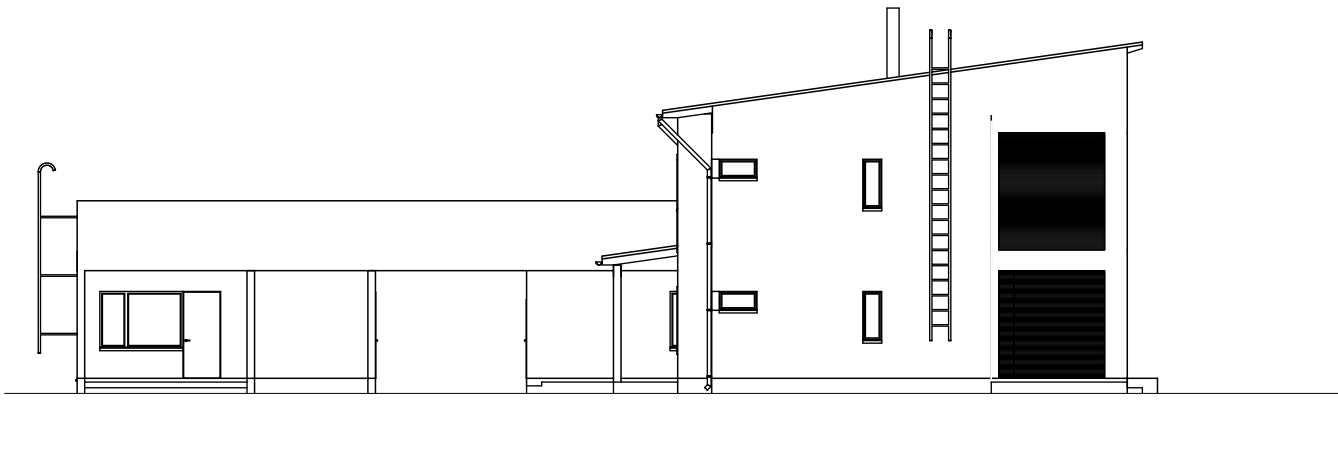


SOUTH WEST

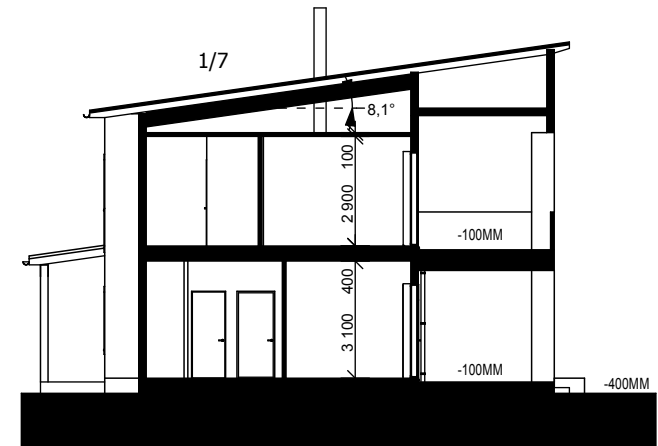


SECTION A-A

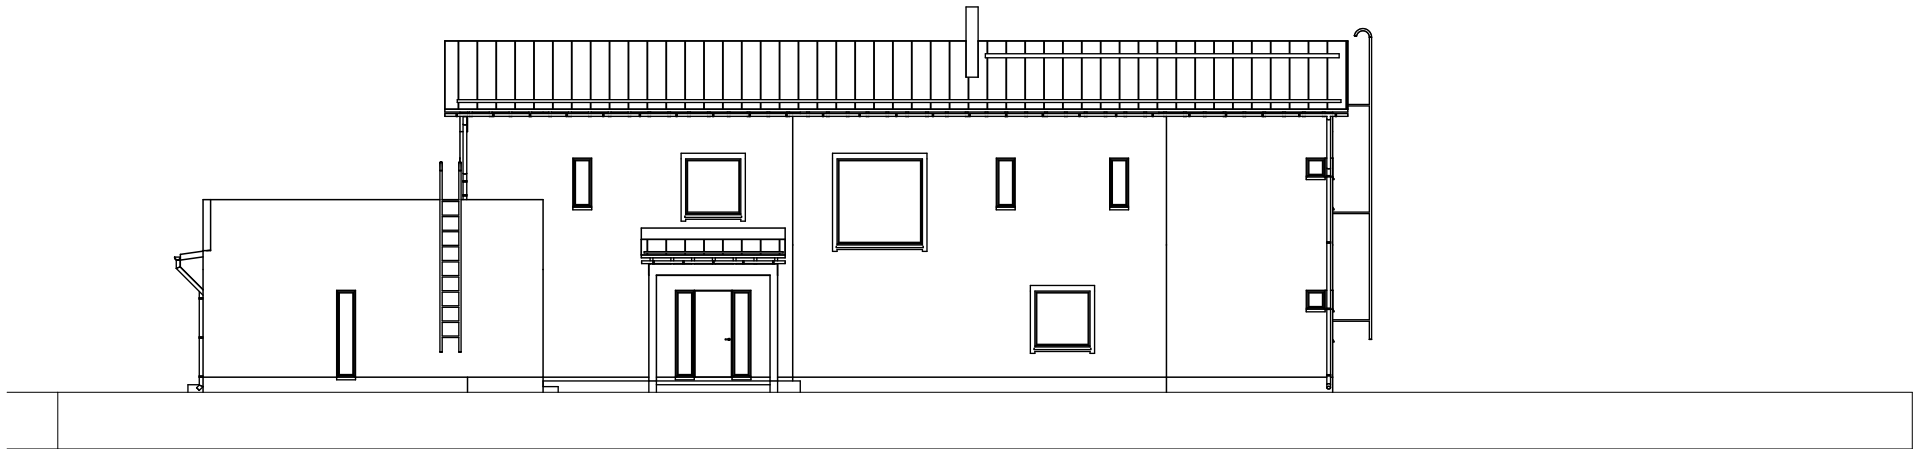


NORTH WEST

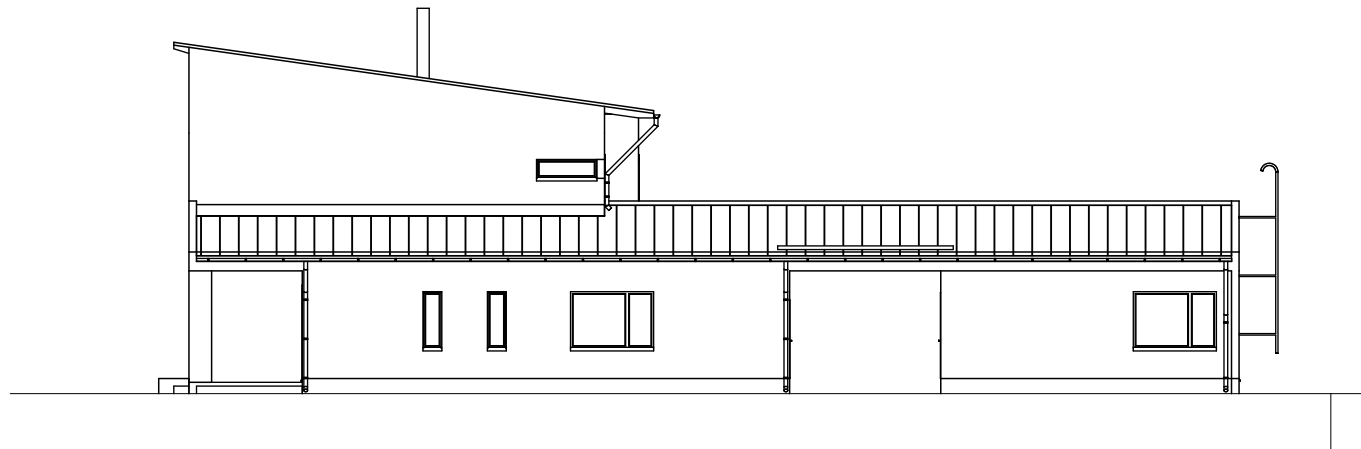



NORTH EAST

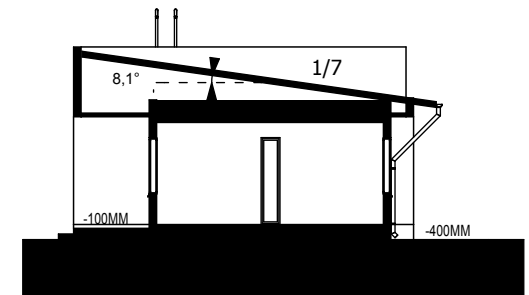


SECTION B-B

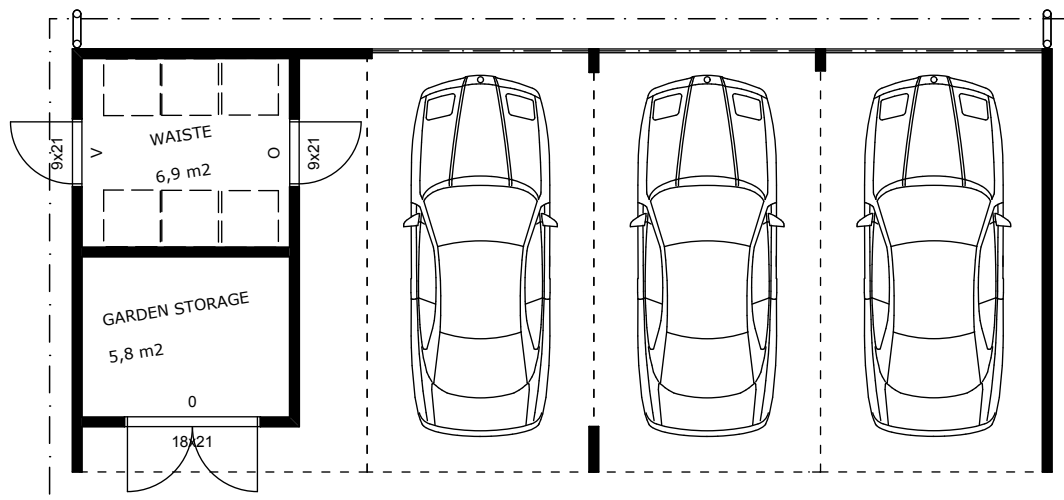


PLAN 1:100

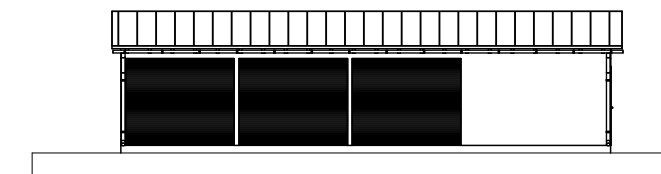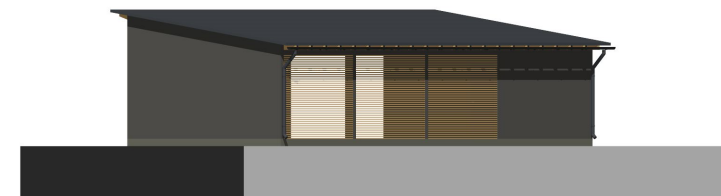


NORTH WEST

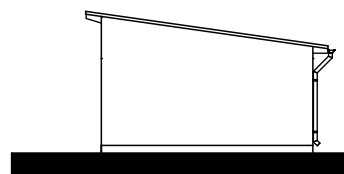


NORTH EAST

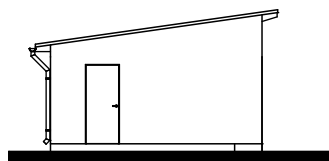

SOUTH WEST

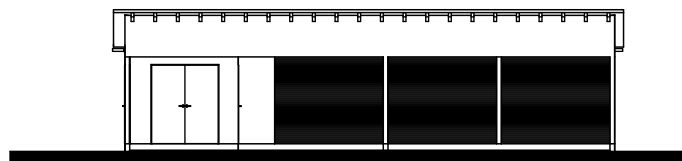

SOUTH EAST

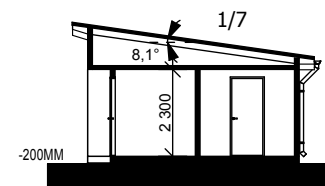

SECTION C-C